


R:\10431515\DWG\Sheet\Exhibit\Conveyance Exhibit - 5-22-13.dwg | Plotted on 5/22/2013 6:57 PM | by Robbie White

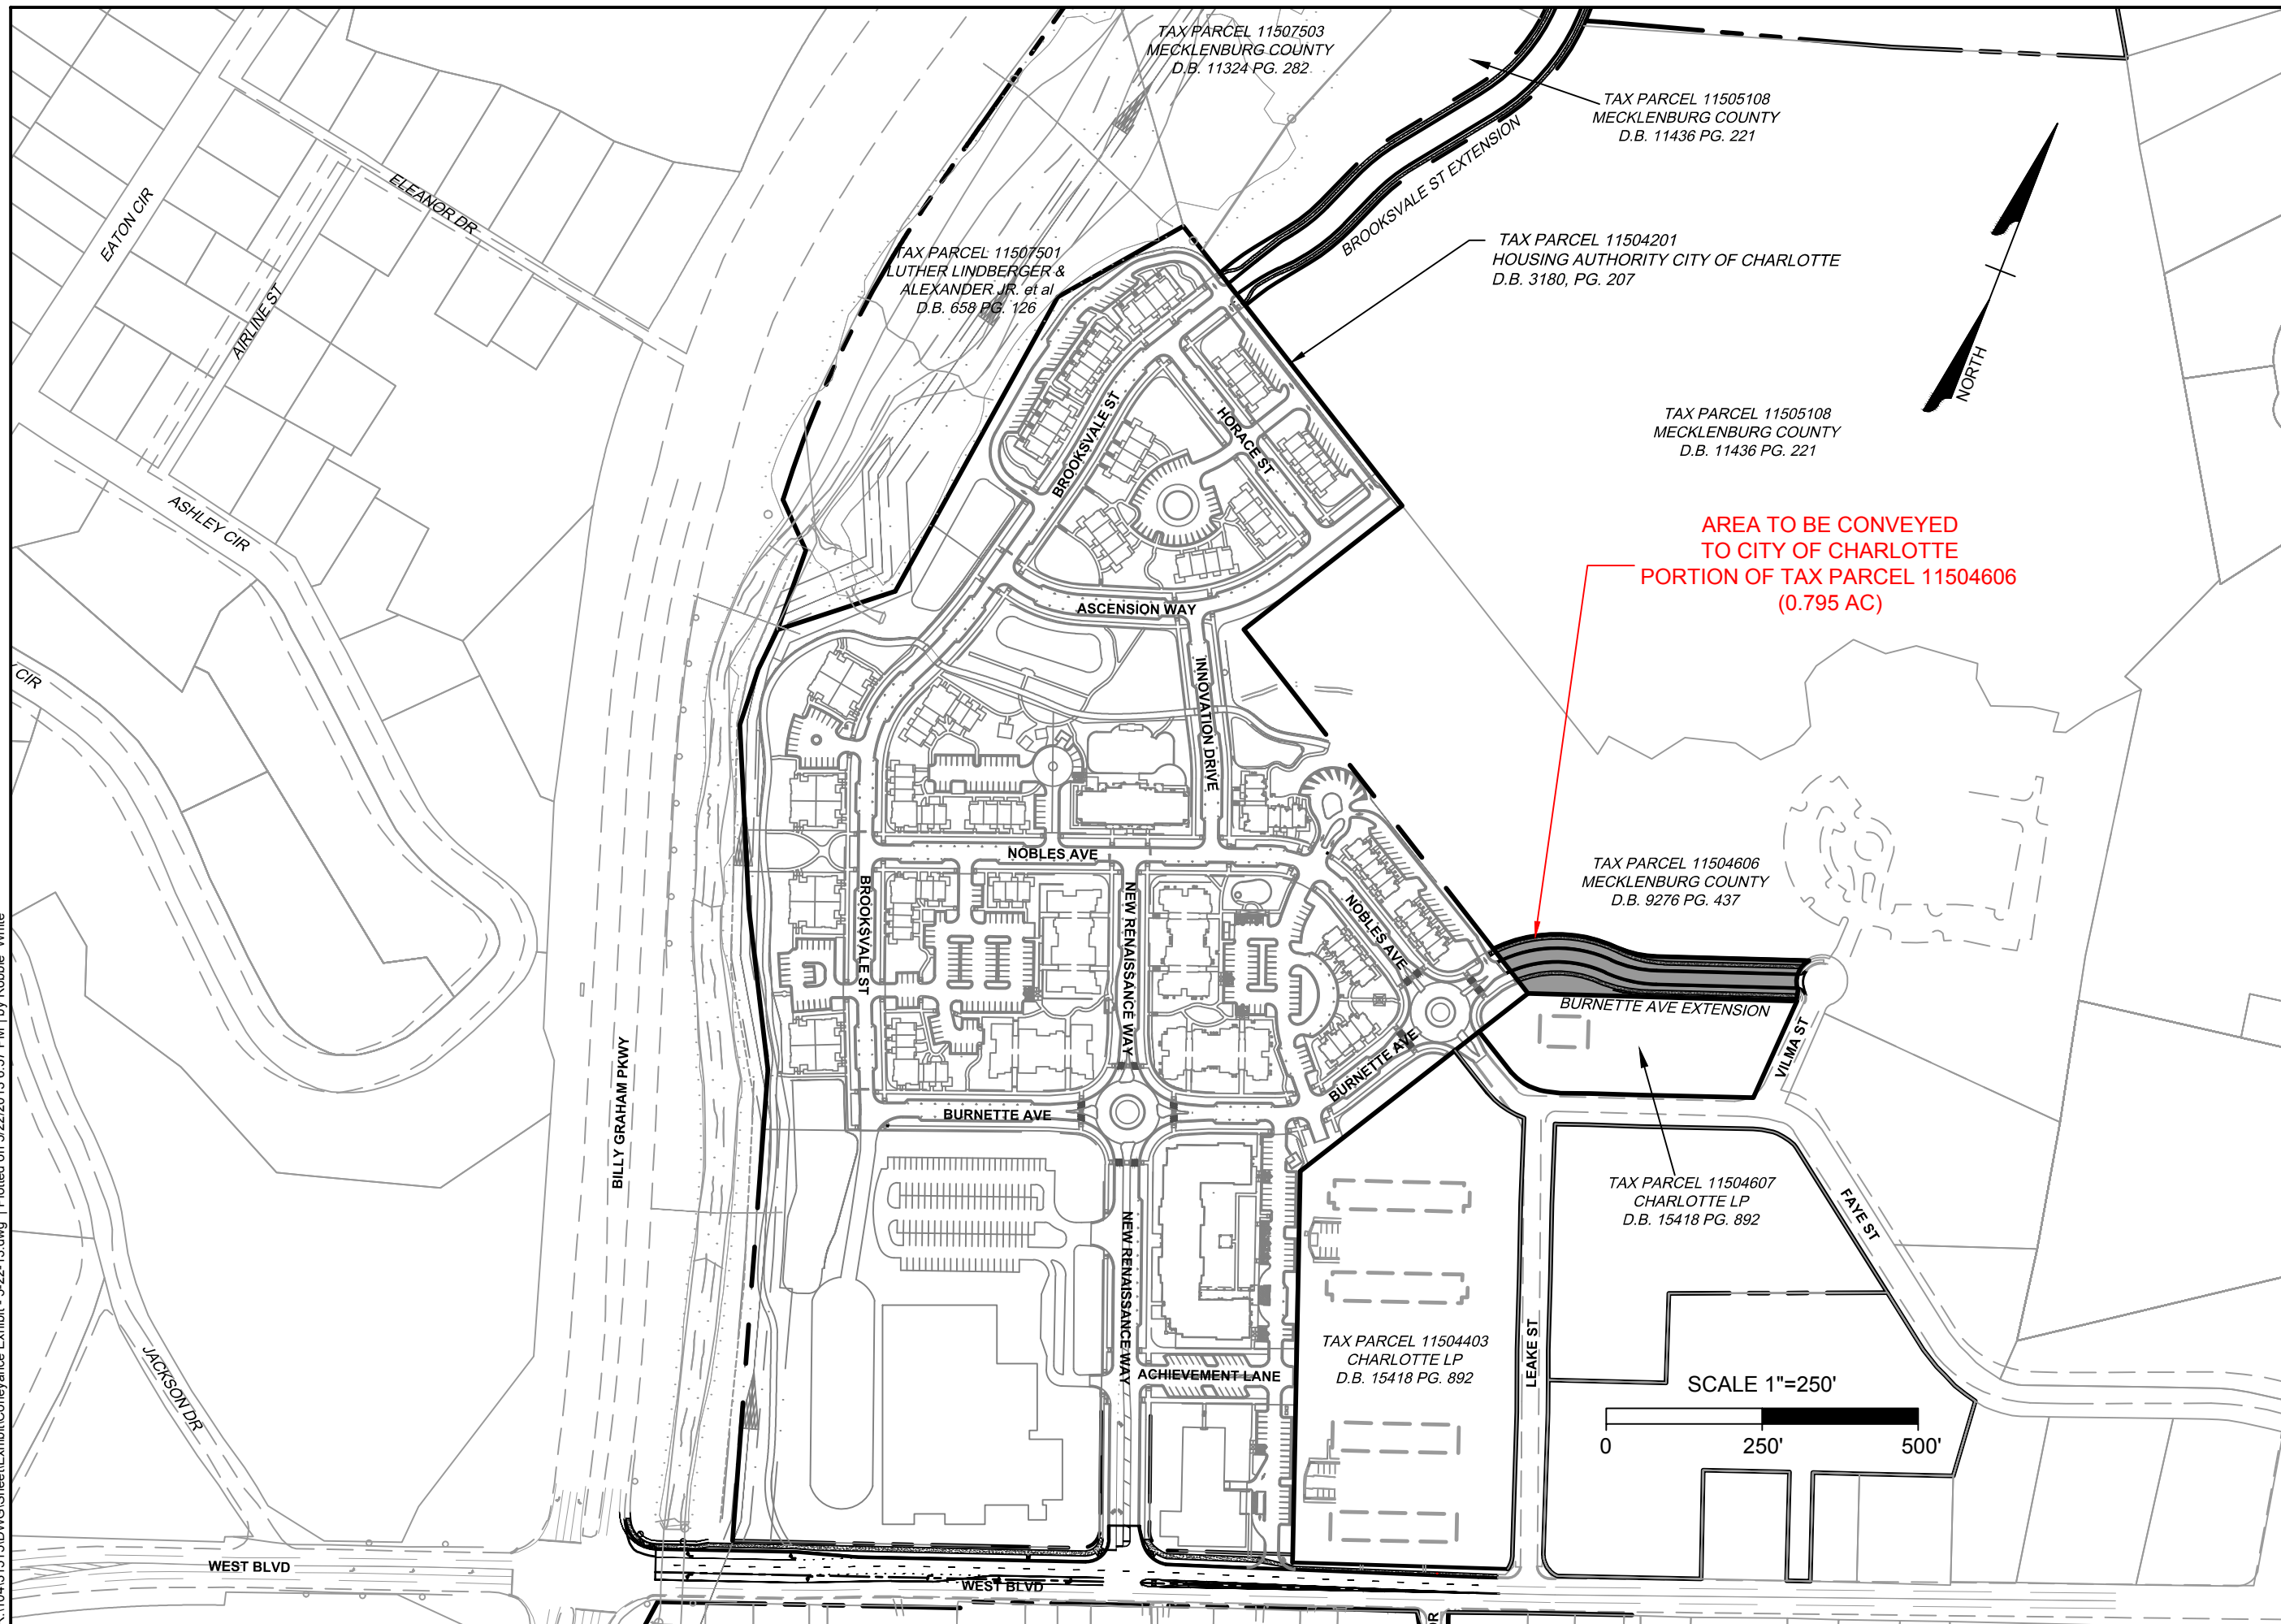

THIS DRAWING PREPARED AT THE
CHARLOTTE OFFICE
2030 S. Tryon Street, Suite 3C | Charlotte, NC 28203
TEL 704.376.1073 FAX 704.376.1076 www.timmons.com

YOUR VISION ACHIEVED THROUGH OURS.

TIMMONS GROUP

BLVD HOMES - BURNETTE AVENUE EXTENSION
CITY OF CHARLOTTE - MECKLENBURG COUNTY - NORTH CAROLINA
BURNETTE AVENUE EXTENSION CONVEYANCE

REVISION DESCRIPTION	DATE
	5/22/13
DRAWN BY	R. WHITE
DESIGNED BY	B. CRUTCHFIELD
CHECKED BY	B. CRUTCHFIELD
SCALE	1" = 250'
JOB NO.	31515
SHEET NO.	EXHIBIT 1

These plans and associated documents are the exclusive property of TIMMONS GROUP and may not be reproduced in whole or in part and shall not be used for any purpose whatsoever, inclusive, but not limited to construction, bidding, and/or construction taking without the express written consent of TIMMONS GROUP.