



LEGEND:

- EXISTING STREAM
- EXISTING CONTOURS 598
- EXIST. R.O.W.
- PROP. JUNCTION BOX
- PROP. STORM LINE
- EXIST. DROP INLET

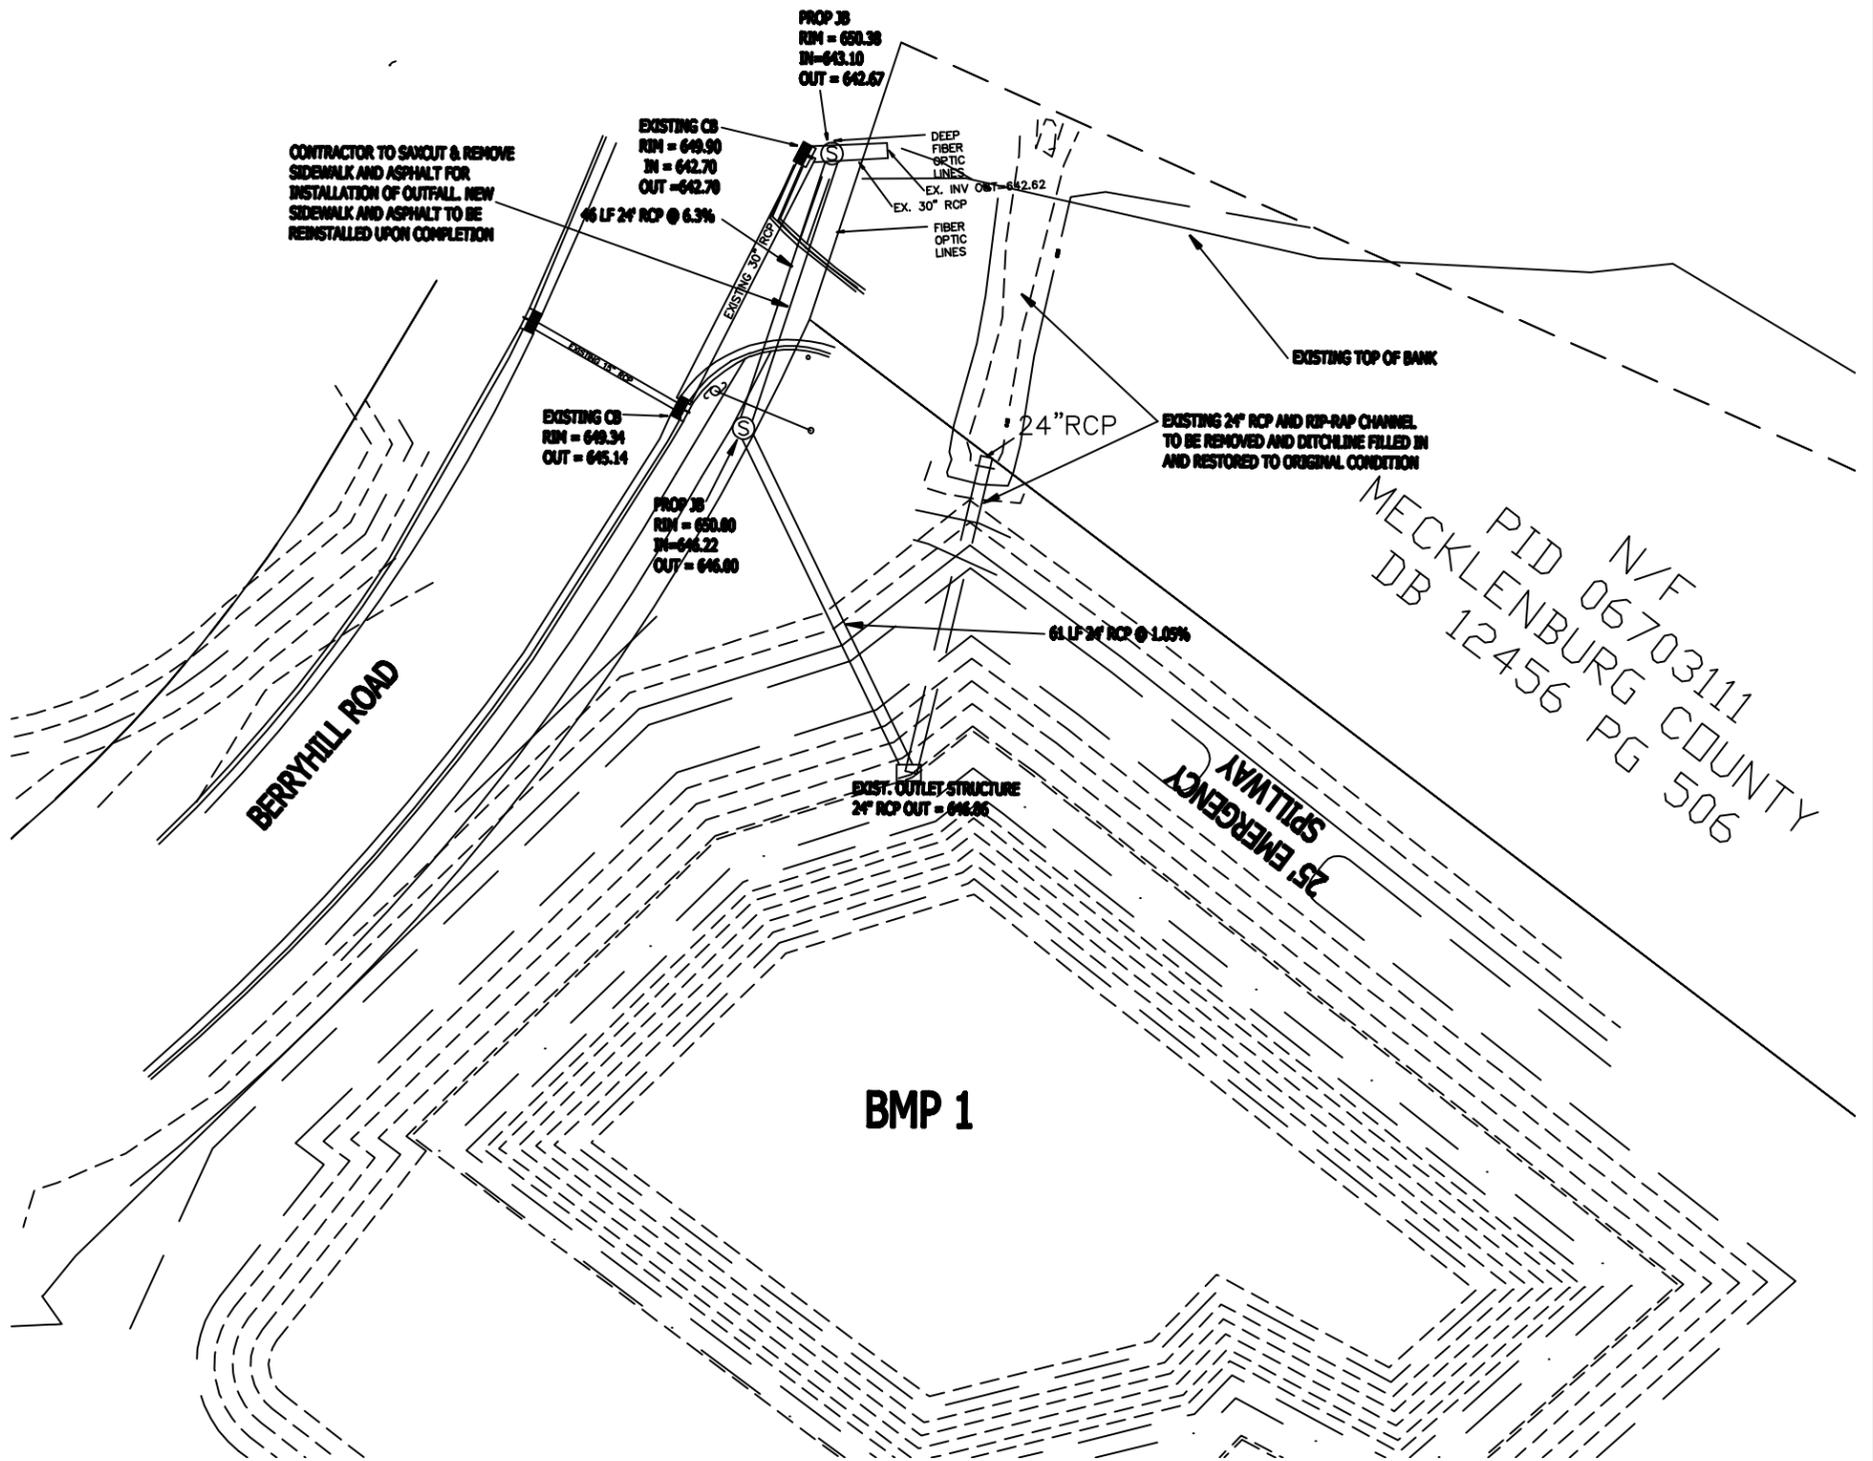

BMP 1

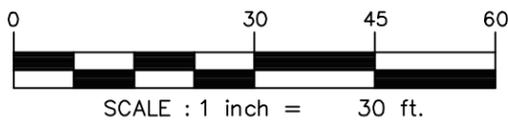

PREPARED BY
THE RAINS GROUP, LLC
 1139 HERMITAGE ROAD
 ROCK HILL, SC 29732
 PH: (803) 493-5393

SOUTHEASTERN LAND DEV., LLC
 BRYANT PARK
 CHARLOTTE, NC.

BMP- #1 OUTFALL REVISION

DRAWN BY: DKR	SCALE: 1"=30'	DRAWING NUMBER 1 OF 1
CHECKED BY: DKR	DATE: 07-20-17	