
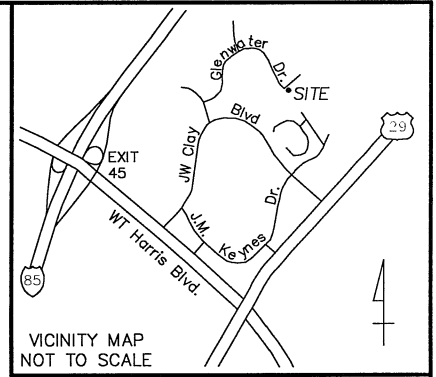


I, JAMES E. DAVIS, CERTIFY THAT THIS PLAT WAS PREPARED UNDER MY SUPERVISION AND THAT THE PLAT WAS PREPARED FOR THE PURPOSE OF ACQUISITION AND EASEMENTS ONLY, AND IS NOT INTENDED TO BE A BOUNDARY SURVEY OF PROPERTY SHOWN.

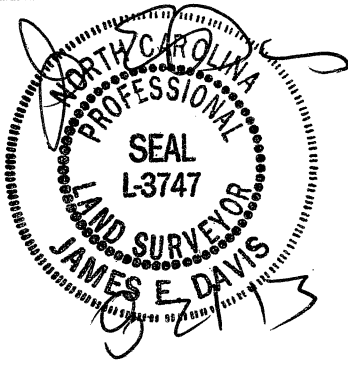

[Signature]
 JAMES E. DAVIS, NC PLS L-3747 AUGUST 21, 2013

State of North Carolina
 County of Mecklenburg


I, _____, Review Officer of Mecklenburg County, certify that the map or plat to which this certification is affixed meets all statutory requirements for recording.

Review Officer _____

Date _____

LEGEND

- EXISTING IRON PIN (AS DESCRIBED)
- BOUNDARY AS SURVEYED
- BOUNDARY BY DEED OR MAP
- TEMPORARY CONSTRUCTION EASEMENT (TCE)

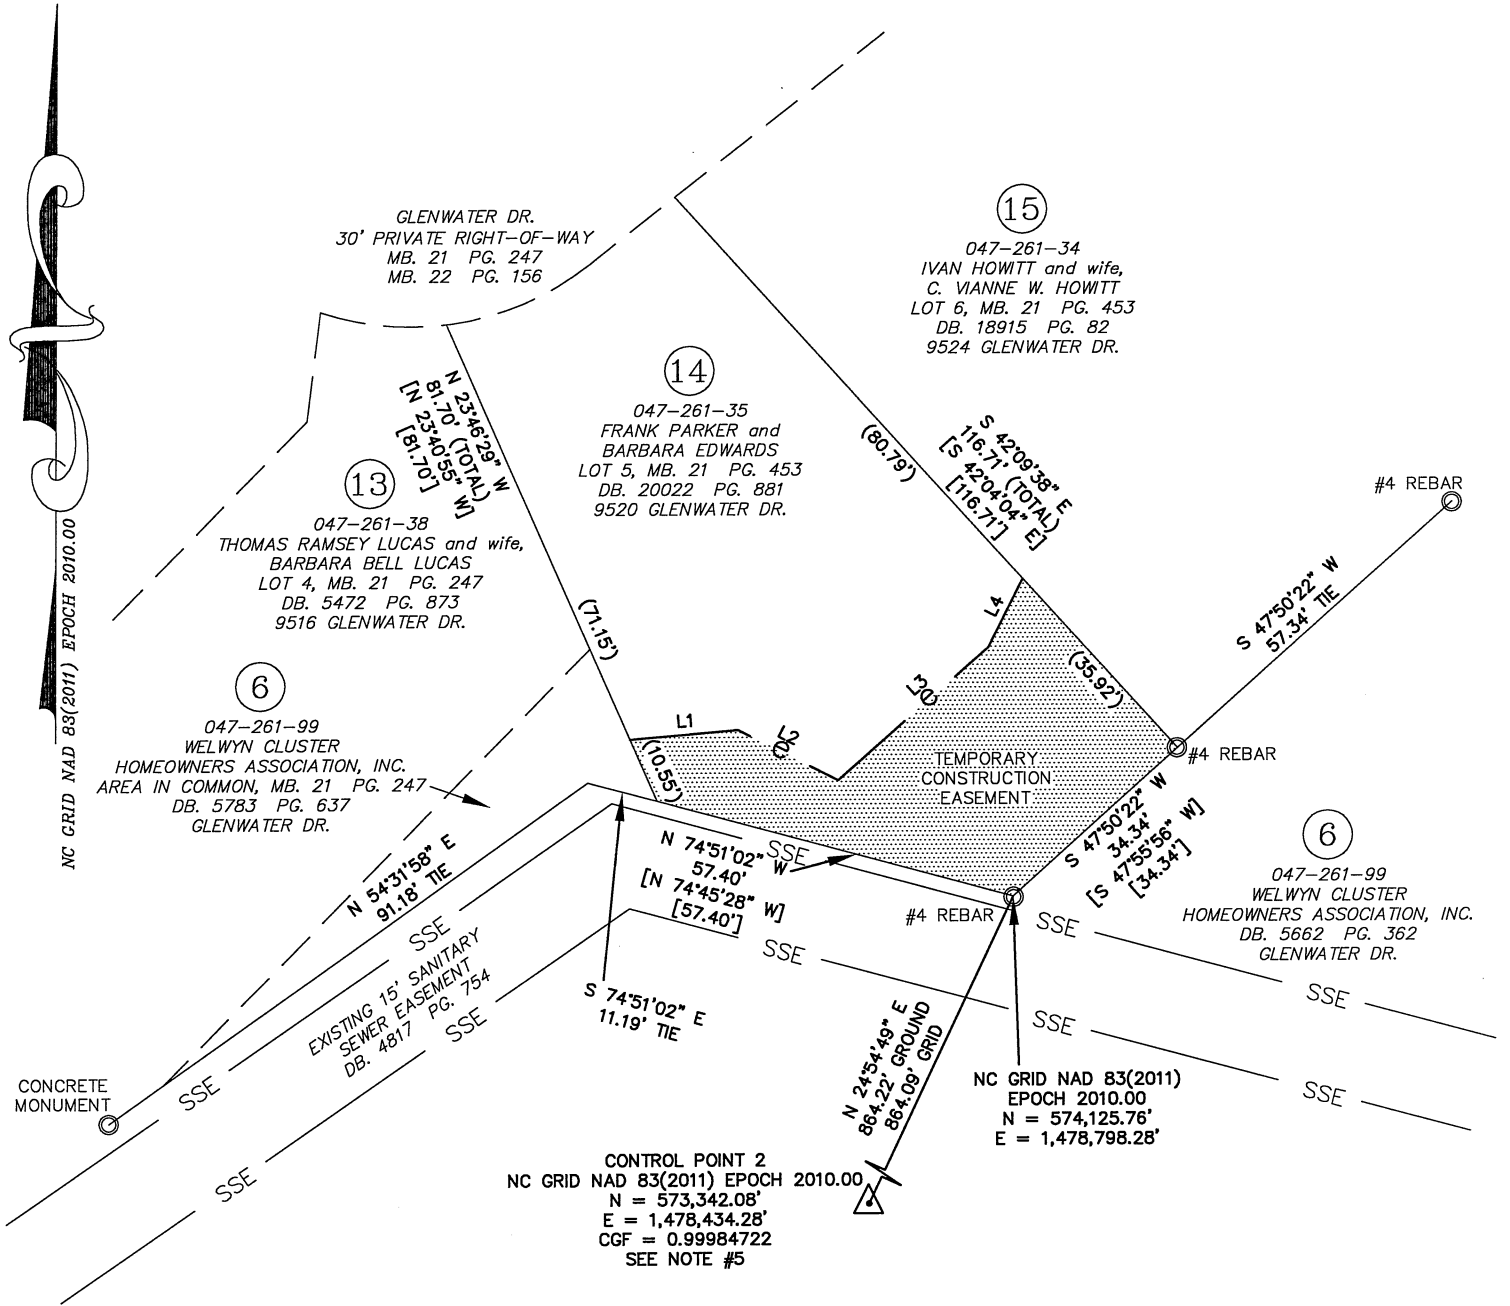

LINE TABLE		
LINE	LENGTH	BEARING
L1	16.84'	N 85°08'22" E
L2	17.49'	S 63°03'17" E
L3	31.21'	N 48°19'52" E
L4	12.01'	N 26°16'33" E

TOTAL AREA (BY DEED OR MAP): 6,211 SQ. FT.
 AREA IN TEMPORARY CONSTRUCTION EASEMENT: 1,754 SQ. FT.
 AREA REMAINING (BY DEED OR MAP): 6,211 SQ. FT.

NOTES:

1. TRAVERSE ADJUSTED BY THE LEAST SQUARES ADJUSTMENT METHOD.
2. ALL DISTANCES ARE HORIZONTAL GROUND DISTANCES.
3. AREAS DETERMINED BY COORDINATE COMPUTATIONS.
4. BEARINGS AND DISTANCES SHOWN IN BRACKETS [] ARE BASED ON RECORDED DEED OR MAP INFORMATION.
5. NC GRID NAD 83 (2011) EPOCH 2010.00 BASIS OF BEARING WAS DERIVED FROM NCGS NETWORK RTK BETWEEN 03-21-2013 AND 03-25-2013 (HORIZONTAL POSITIONAL ACCURACY = 0.08) USING FIXED CONTROL STATION "CONCORD CORS ARP" (N=595,611.29', E=1,533,753.95') AND GEOID MODEL GEOID12A. UNITS ARE US SURVEY FEET.

PREPARED BY:



LAND DEVELOPMENT SERVICES

45 SPRING STREET SW CONCORD (704) 786-5404
 CONCORD, NC 28025 FAX (704) 786-7454
 N.C. FIRM LICENSE NO. C-0263

© CESI 2013

CESI JOB NO.: 130505.000

CHARLOTTE
 ENGINEERING & PROPERTY MANAGEMENT

REVISIONS		BARTON CREEK GREENWAY	
SCALE 0 1" = 30' 30		EASEMENT SURVEY	
DRAWN BY: RAP		OWNER: FRANK PARKER and BARBARA EDWARDS	
DATE: 08-21-2013		CHARLOTTE, MECKLENBURG CO., NC	
		CHECKED BY: JED SURVEY SUPVR.: JED	
		SHEET 1 OF 1	