
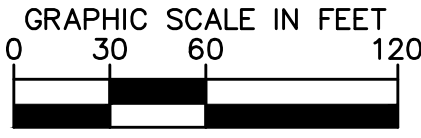
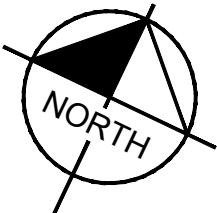


Drawing name: K:\CHL_PR\015236 Mecklenburg County\072 Barlowe Road\Exhibits\Meck County Easement\Barlowe Rd Abandonment Exhibit.dwg Layout1 Apr 29, 2026 1:57pm by: Fox Harris

THIS MAP IS NOT A CERTIFIED SURVEY AND HAS NOT BEEN REVIEWED BY A LOCAL GOVERNMENT AGENCY FOR COMPLIANCE WITH ANY APPLICABLE LAND DEVELOPMENT REGULATIONS. [G.S. 47-30(N)]

EXISTING ROAD TO BE ABANDONED AND CONVEYED TO MECKLENBURG COUNTY - 0.32 AC

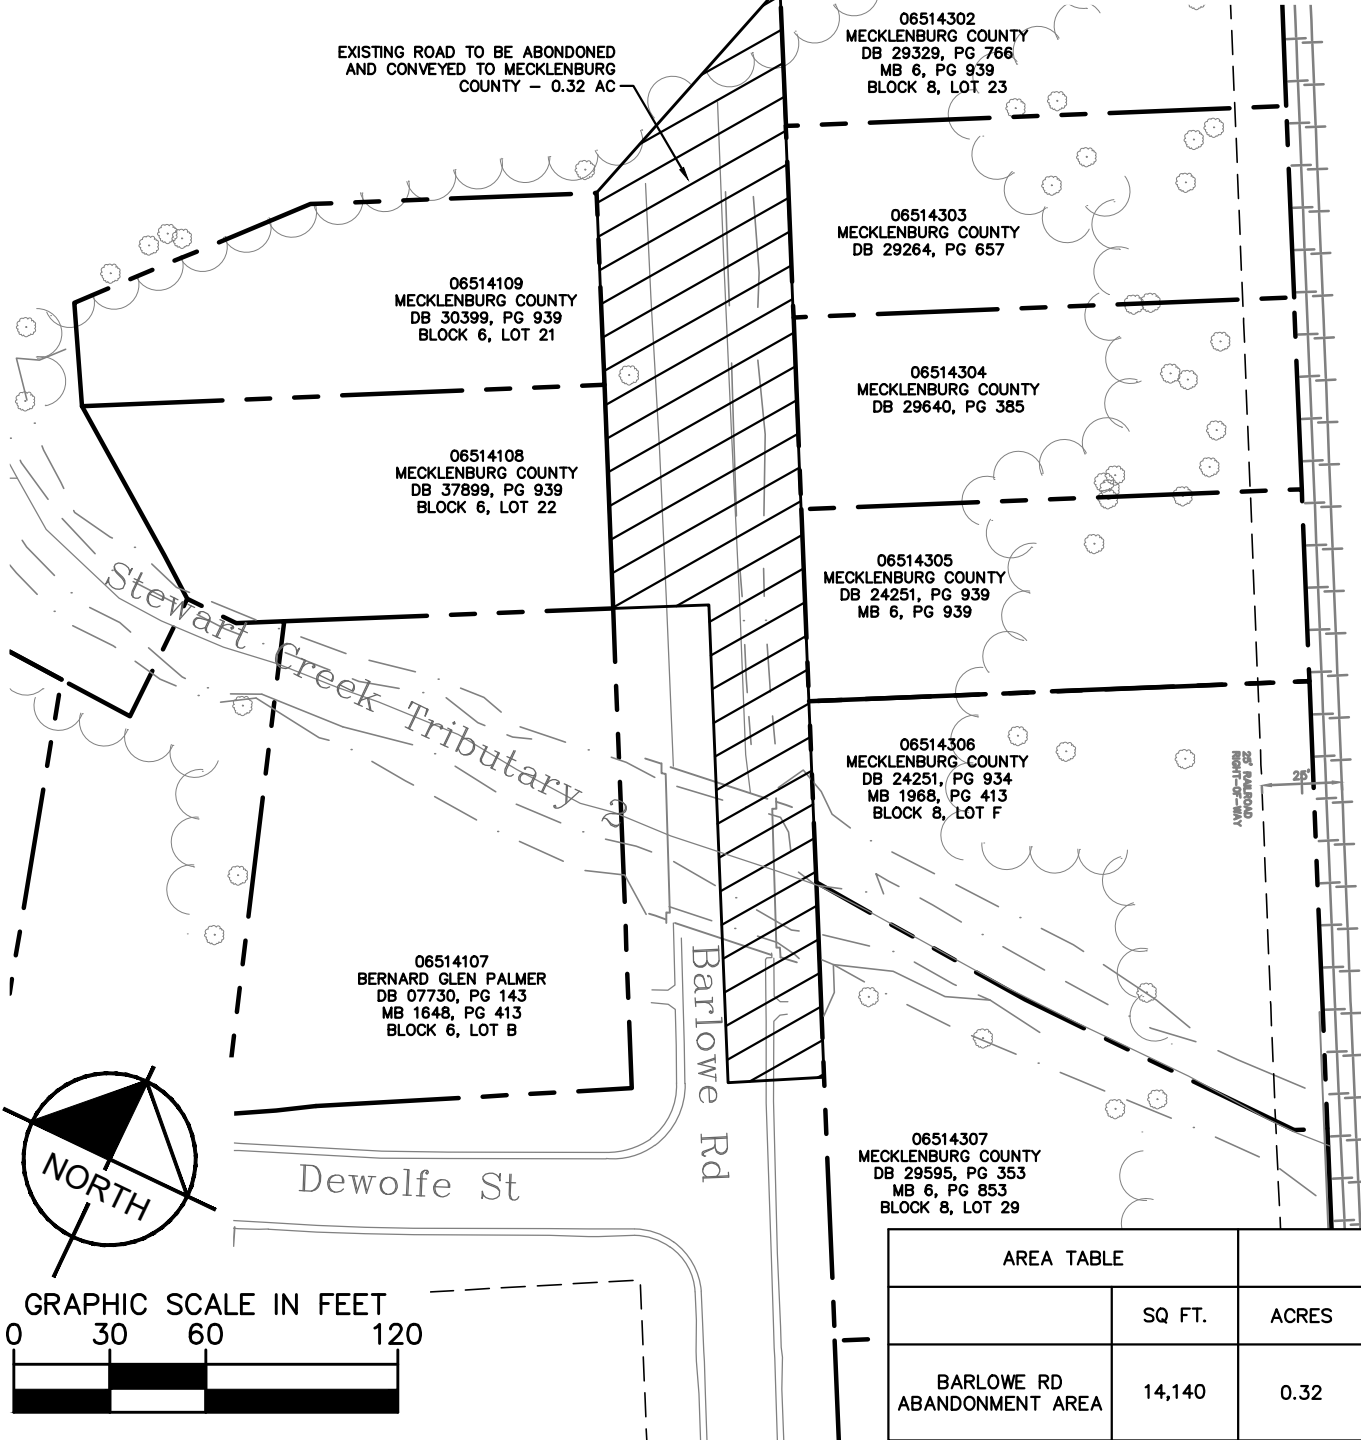

AREA TABLE		
	SQ. FT.	ACRES
BARLOWE RD ABANDONMENT AREA	14,140	0.32

Plans Prepared By:

NC License #F-0102
200 South Tryon Street, Suite 200
Charlotte, NC 28202

Date:	04-29-2026
Job Number:	015236072
Project Engineer:	JCD
Drawn By:	MFH
Scale:	As Shown

Barlowe Road Abandonment Exhibit

THIS DOCUMENT, TOGETHER WITH THE CONCEPTS AND DESIGNS PRESENTED HEREIN, AS AN INSTRUMENT OF SERVICE, IS INTENDED ONLY FOR THE SPECIFIC PURPOSE AND CLIENT FOR WHICH IT WAS PREPARED. REUSE OF AND IMPROPER RELIANCE ON THIS DOCUMENT WITHOUT WRITTEN AUTHORIZATION AND ADAPTATION BY KIMLEY-HORN AND ASSOCIATES, INC. SHALL BE WITHOUT LIABILITY TO KIMLEY-HORN AND ASSOCIATES, INC.